

bala fire safety

ISOMETRIC DIAGRAM FOR WATER MIST SYSTEM

DWG NO : 004

DATE : 29-05-03

REVISION : 0


SCALE : N.T.S

DESIGN BY :

APPD. BY :

INTRODUCTION:

bala-wa-mist – 40 BAR/25 BAR PRESSURE WATER MIST SYSTEM – ISOMETRIC VIEW
WITH DISTRIBUTION PIPE NETWORK AND NOZZLE.

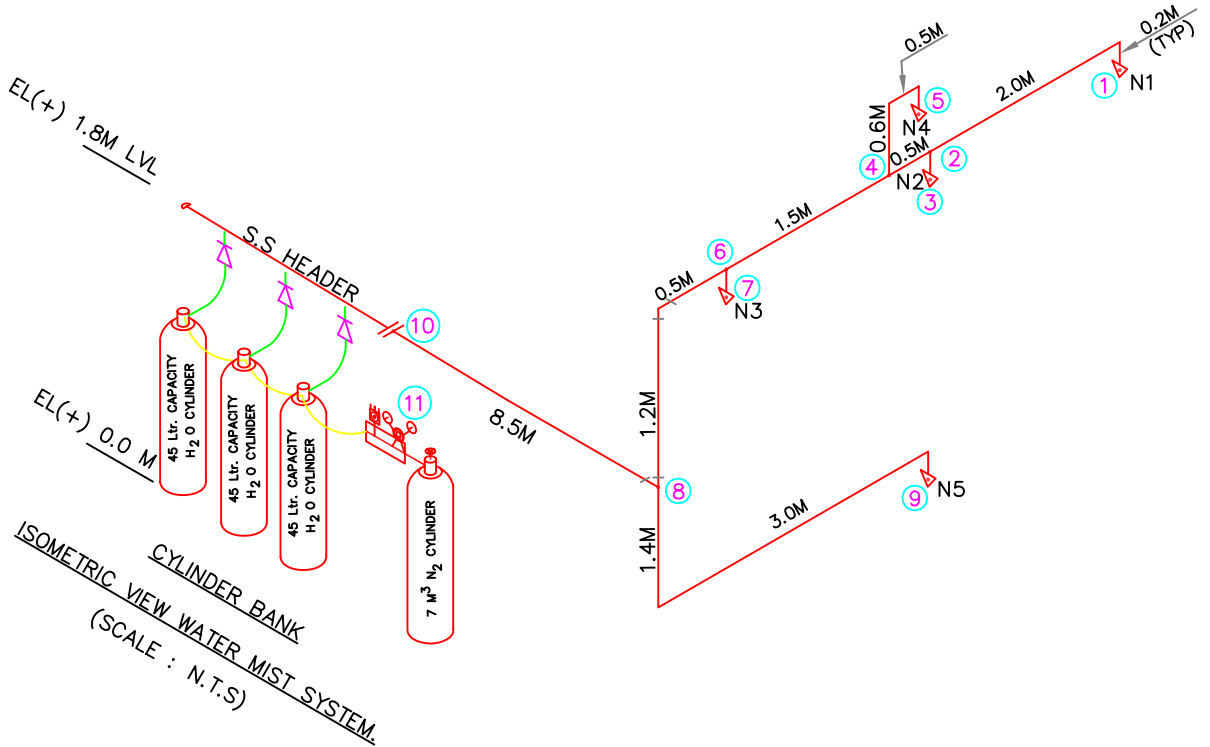

NOTES:

1. ALL DIMENSIONS ARE IN METRE UNLESS OTHERWISE SPECIFIED
2. PROTECTED AREA SIZE
6.0 M (L) x 4.0 M(W) x 3.75 M(HT).
3. NOZZLE LOCATION
N1, N2, N3 – ROOM PROPER
N4 – FALSE CEILING
N5 – FALSE FLOOR
4. (N) NODE POINT

IMPORTANT:

AGNI CONTROLS RESERVES THE RIGHT TO CHANGE OR MODIFY WITHOUT PREVIOUS NOTICE ANY DATA OR SPECIFICATION DUE TO CHANGES OR MODIFICATION IN ORDER TO IMPROVE THE PRODUCTS / SYTEM PRESENTED.

NO.1, 6TH STREET,
Dr.SUBBARAYAN NAGAR, KODAMBAKKAM,
CHENNAI-600 024.

PHONE : 044-24812420, FAX : 044 -24812475

E-MAIL : balafiresafety@vsnl.net WEB : www.balafire.com