


SITE:
INDIRA NAGAR

TITLE:
SITE CUM GROUND FLOOR PLAN
1028.0 Sq.ft

CLIENT:-
Mr. BALARAMAN

JOB.NO: VP-S-142

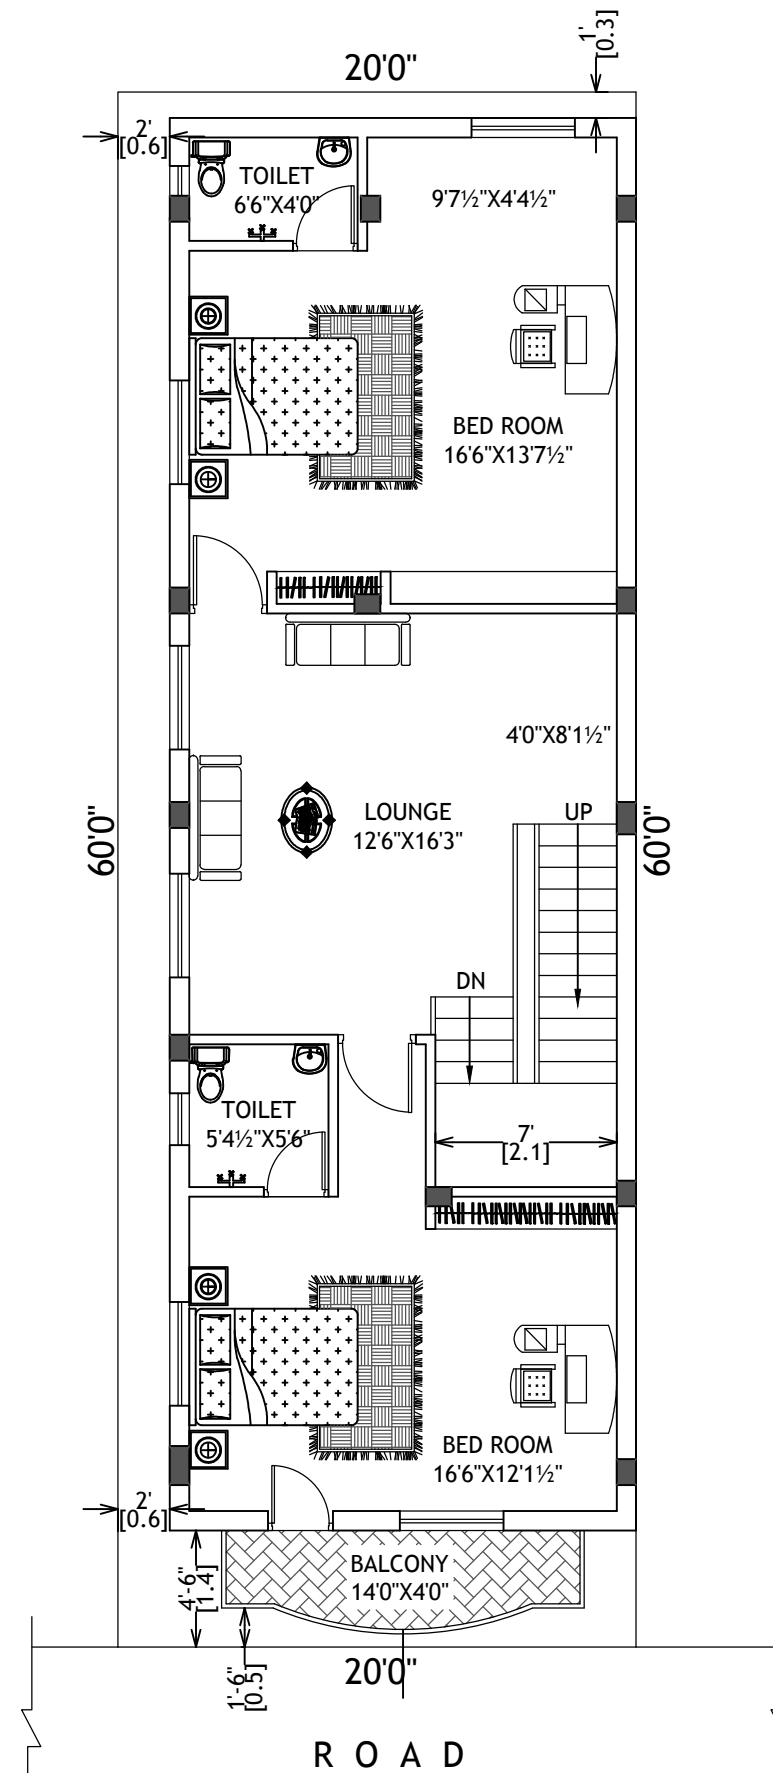

SITE:
INDIRA NAGAR

TITLE:
FIRST FLOOR PLAN
1028.0 Sq.ft

CLIENT:-
Mr. BALARAMAN

JOB.NO: VP-S-142